


SUPPORTING DOCUMENTS FOR CRITERIA 4.1.1

LIST OF DOCUMENTS:

1. Site plan of Muralidhar Girls' College (done by PWD,W.B.)
2. Floor wise room list
3. Departmental laboratory equipment list
4. ERP & G Suit related documents
5. Sports documents
 - I. List of Gym and Sports instruments
 - II. Gym repairing invoice
 - III. Sports Authority of India (SAI) participants list
 - IV. Picture of the SAI Meet
 - V. Attendance related documents of YOGA classes (2021-22, 2020-21, 2019-20, 2018-19, 2017-18)
 - VI. Attendance related documents of Self Defense classes (2021-22, 2020-21, 2019-20, 2018-19, 2017-18)

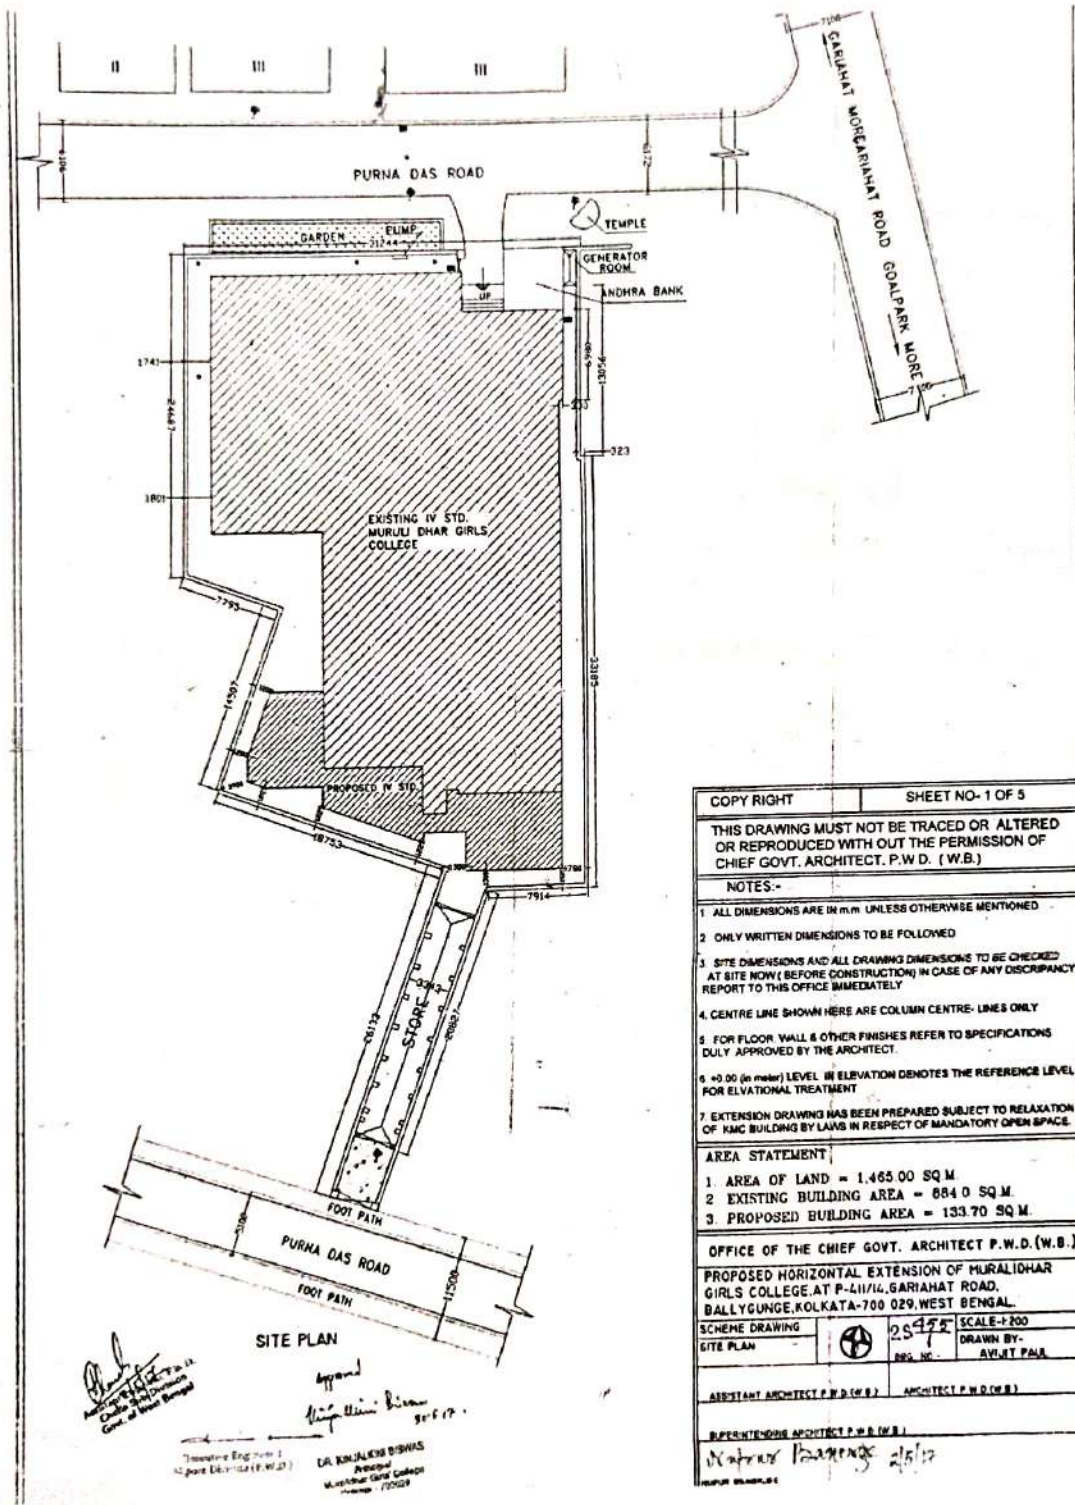


COPY RIGHT	SHEET NO-1 OF 5	
THIS DRAWING MUST NOT BE TRACED OR ALTERED OR REPRODUCED WITH OUT THE PERMISSION OF CHIEF GOVT. ARCHITECT, P.W.D. (W.B.)		
NOTES-		
1. ALL DIMENSIONS ARE IN M.M. UNLESS OTHERWISE MENTIONED		
2. ONLY WRITTEN DIMENSIONS TO BE FOLLOWED		
3. SITE DIMENSIONS AND ALL DRAWING DIMENSIONS TO BE CHECKED AT SITE NOW (BEFORE CONSTRUCTION) IN CASE OF ANY DISCREPANCY REPORT TO THIS OFFICE IMMEDIATELY		
4. CENTRE LINE SHOWN HERE ARE COLUMN CENTRE- LINES ONLY		
5. FOR FLOOR, WALL & OTHER FINISHES REFER TO SPECIFICATIONS DULY APPROVED BY THE ARCHITECT.		
6. +0.00 (in meter) LEVEL IN ELEVATION DENOTES THE REFERENCE LEVEL FOR ELVATIONAL TREATMENT		
7. EXTENSION DRAWING HAS BEEN PREPARED SUBJECT TO RELAXATION OF KMC BUILDING BY LAWS IN RESPECT OF MANDATORY OPEN SPACE.		
AREA STATEMENT		
1. AREA OF LAND = 1,465.00 SQ.M.		
2. EXISTING BUILDING AREA = 884.0 SQ.M.		
3. PROPOSED BUILDING AREA = 133.70 SQ.M.		
OFFICE OF THE CHIEF GOVT. ARCHITECT P.W.D.(W.B.)		
PROPOSED HORIZONTAL EXTENSION OF MURALIDHAR GIRLS COLLEGE AT P-111/14, GARIAHAT ROAD, BALLYGUNGE, KOLKATA-700 029, WEST BENGAL.		
SCHEME DRAWING	25/72	SCALE-1:200
SITE PLAN		DRAWN BY- AVIJIT PAUL
ASSISTANT ARCHITECT P.W.D.(W.B.)	ARCHITECT P.W.D.(W.B.)	
REPRESENTING ARCHITECT P.W.D.(W.B.)		
Muralidhar Girls' College 2/5/17		

Approved
 Kujalini Biswas
 30/5/17
 Muralidhar Girls' College
 Kolkata-700029


SITE PLAN

Kujalini Biswas
 Principal
 Muralidhar Girls' College

COPY RIGHT SHEET NO. 1
 THIS DRAWING MUST NOT BE TRACED OR ALTERED OR REPRODUCED WITH OUT THE PERMISSION OF CHIEF GOVT. ARCHITECT. P.W.D. (WB)

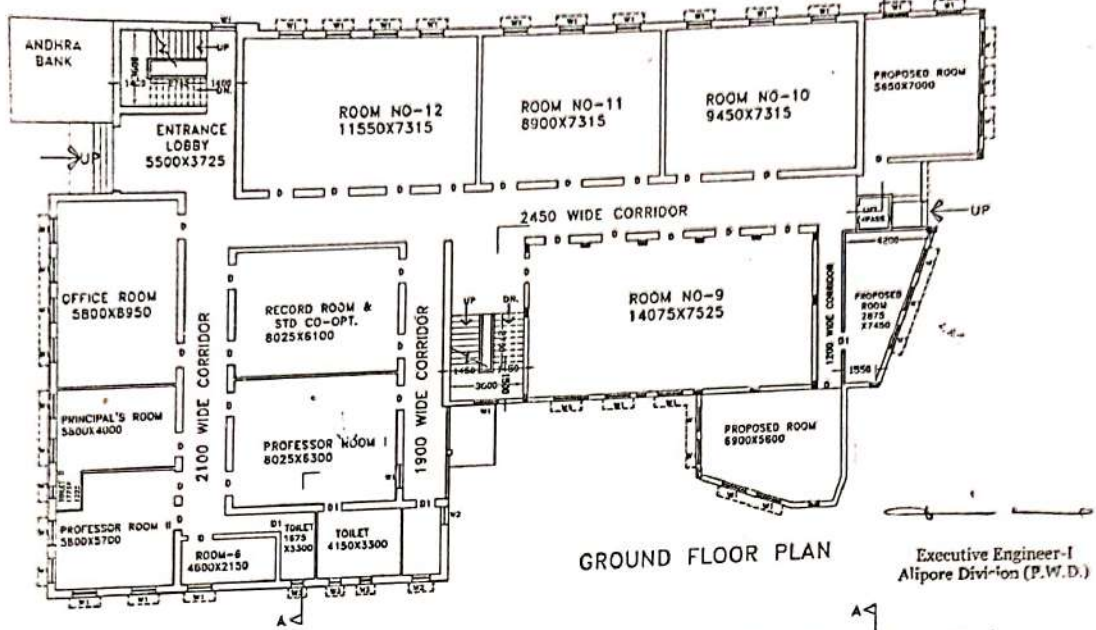

GROUND FLOOR PLAN
 Executive Engineer-I
 Alipore Division (P.W.D.)

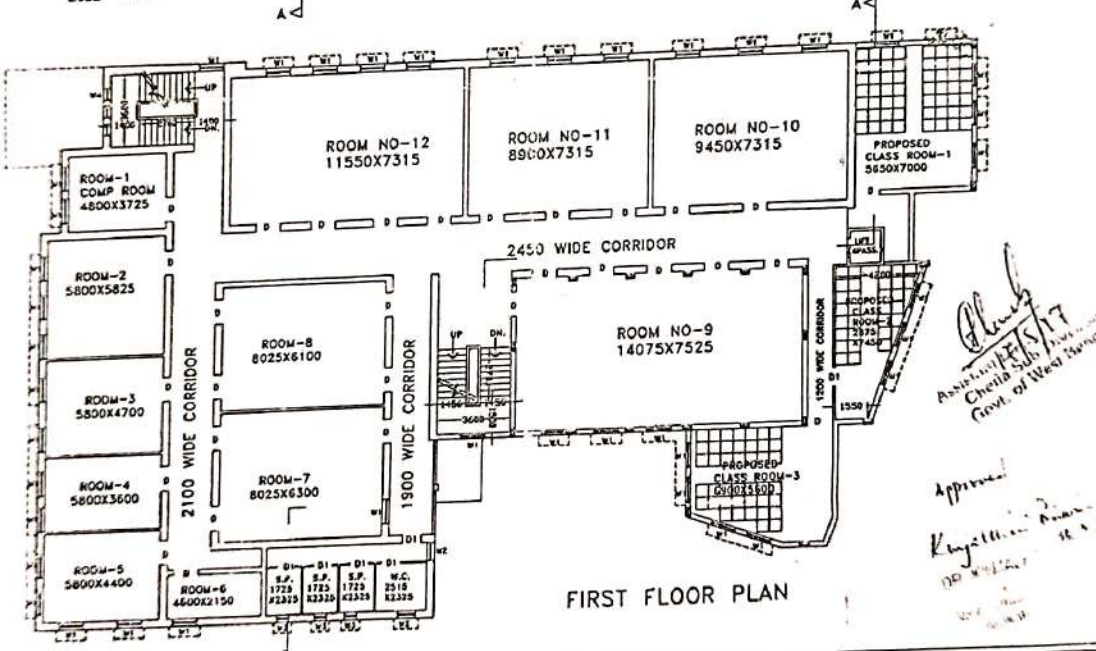

FIRST FLOOR PLAN

[Signature]
 ASSISTANT ARCHITECT
 Civil Sub. Division
 Govt. of West Bengal
 Approved
[Signature]
 16/12

NO.	HEIGHT	SILL	SPECIFICATION
W1	2100	00	
W2	2100	00	
W3	1875	300	WOODEN PANELLED WINDOW
W4	1250	500	WOODEN PANELLED WINDOW
W5	600	1500	AL FRAMED GLAZED WINDOW

1. EXISTING GROUND FLOOR COVERED AREA - 8490 SQ.M.
 2. PROPOSED GROUND FLOOR COVERED AREA - 73370 SQ.M.

- NOTES:-
1. ALL DIMENSIONS ARE IN M.M. UNLESS OTHERWISE MENTIONED.
 2. ONLY WRITTEN DIMENSIONS TO BE FOLLOWED.
 3. SITE DIMENSIONS AND ALL DRAWING DIMENSIONS TO BE CHECKED AT SITE NOW (BEFORE CONSTRUCTION) IN CASE OF ANY DISCREPANCY, REPORT TO THIS OFFICE IMMEDIATELY.
 4. CENTRE LINE SHOWN HERE ARE COLU.MN CENTRE-LINES ONLY.
 5. FOR FLOOR, WALL & OTHER FINISHES REFER TO SPECIFICATIONS DULY APPROVED BY THE ARCHITECT.
 6. 0-00 (in meter) LEVEL IN ELEVATION DENOTES THE REFERENCE LEVEL FOR ELEVATIONAL TREATMENT.
 7. EXTENSION DRAWING HAS BEEN PREPARED SUBJECT TO RELAXATION OF KMC BUILDING BY LAWS IN RESPECT OF MANDATORY OPEN SPACE.

OFFICE OF THE CHIEF GOVT. ARCHITECT P.W.D. (W.B.)

PROPOSED HORIZONTAL EXTENSION OF MURALIDHAR GIRLS COLLEGE, AT P-411/4, GARIAHAT ROAD, BALLYGUNGE, KOLKATA-700 029 WEST BENGAL.

SCHEME DRAWING
 GROUND AND FIRST FLOOR PLAN



29/12/22 SCALE-1:200
 DES. NO. 2 DRAWN BY- ATIJIT PAUL

ASSISTANT ARCHITECT P.W.D. (W.B.) ARCHITECT P.W.D. (W.B.)

SUPERINTENDING ARCHITECT P.W.D. (W.B.)
[Signature] 2/5/17
 NUPUR BANERJEE
 CHIEF GOVT. ARCHITECT & EX. OFFICIO CHIEF ENGINEER P.W.D. (W.B.)

[Signature]
 Principal
 Muralidhar Girls' College

COPY RIGHT SHEET NO.-3 OF 5
 THIS DRAWING MUST NOT BE TRACED OR
 ALTERED OR REPRODUCED WITH OUT THE
 PERMISSION OF CHIEF GOVT. ARCHITECT.
 P.W.D. (W.B.)

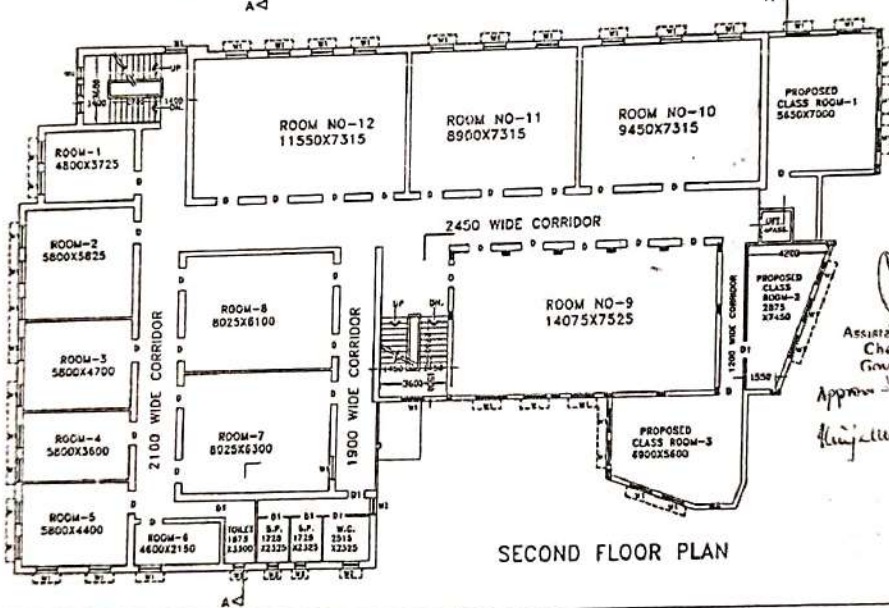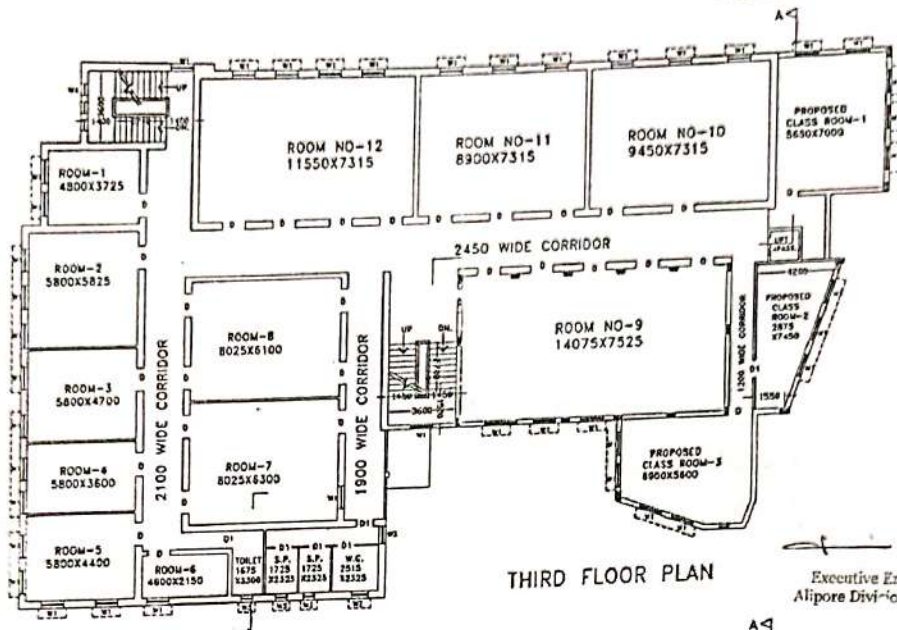

DOOR & WINDOW SIZES			
NO.	WIDTH	HEIGHT	SPECIFICATION
1	1200	2750	60
2	900	2100	60
3	1200	1800	900 WOODEN PANELLED WINDOW
4	900	1200	900 WOODEN PANELLED WINDOW
5	600	800	1500 AL FRAMED GLAZED WINDOW

- NOTES:-
1. ALL DIMENSIONS ARE IN MM UNLESS OTHERWISE MENTIONED.
 2. ONLY WRITTEN DIMENSIONS TO BE FOLLOWED.
 3. SITE DIMENSIONS AND ALL DRAWING DIMENSIONS TO BE CHECKED AT SITE NOW (BEFORE CONSTRUCTION) IN CASE OF ANY DISCREPANCY, REPORT TO THIS OFFICE IMMEDIATELY.
 4. CENTRE LINE SHOWN HERE ARE COLUMN CENTRE LINES ONLY.
 5. FOR FLOOR, WALL & OTHER FINISHES REFER TO SPECIFICATIONS DULY APPROVED BY THE ARCHITECT.
 6. +0.00 (in rows) LEVEL IN ELEVATION DENOTES THE REFERENCE LEVEL FOR ELEVATIONAL TREATMENT.
 7. EXTENSION DRAWING HAS BEEN PREPARED SUBJECT TO RELAXATION OF KMC BUILDING BY LAWS IN RESPECT OF MANDATORY OPEN SPACE.

OFFICE OF THE CHIEF GOVT. ARCHITECT P.W.D. (W.B.)

PROPOSED HORIZONTAL EXTENSION OF MURALIDHAR GIRLS COLLEGE AT P-41/1/A, GARIAHAT ROAD, BALLYGUNGE, KOLKATA-700 029, WEST BENGAL

SCHEME DRAWING	25/23	SCALE 4:200
SECOND AND THIRD FLOOR PLAN	25/23	DRAWN BY: AV/AT/PAK


ASSISTANT ARCHITECT P.W.D. (W.B.) ARCHITECT P.W.D. (W.B.)

PRINTING ARCHITECT P.W.D. (W.B.)

Kingella's Bhanu
 2/5/17

Kingella's Bhanu
 Principal
 Muralidhar Girls' College

COPY RIGHT SHEET NO.-4 OF 5
 THIS DRAWING MUST NOT BE TRACED OR ALTERED OR REPRODUCED WITH OUT THE PERMISSION OF CHIEF GOVT. ARCHITECT. P.W.D. (W.B.)

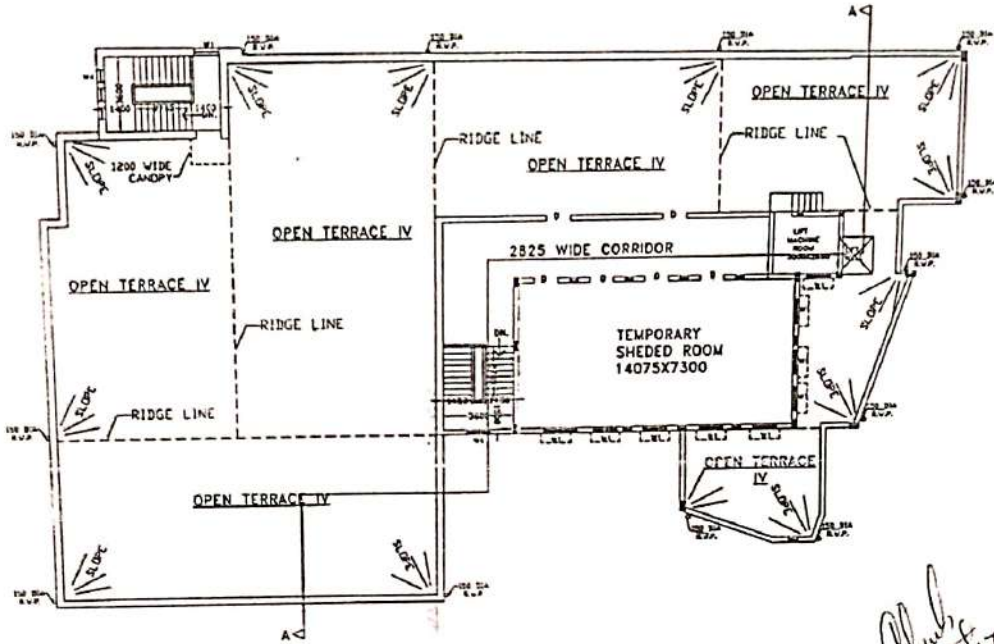

ROOF PLAN

[Signature]
 Assistant Engineer-I
 Chetta Sub-Division
 Govt. of West Bengal
 Approved
[Signature]
 21.5.17

Executive Engineer-I
 Alipore Division (P.W.D.)

NO.	WIDTH	HEIGHT	SILL	SPECIFICATION
W1	1200	2700	90	
W2	900	2100	90	
W3	1200	1830	900	WOODEN PANELLED WINDOW
W4	900	1200	900	WOODEN PANELLED WINDOW
A-Q	600	800	1500	AL FRAMED GLAZED WINDOW

- NOTES:-
1. ALL DIMENSIONS ARE IN MM. UNLESS OTHERWISE MENTIONED.
 2. ONLY WRITTEN DIMENSIONS TO BE FOLLOWED.
 3. SITE DIMENSIONS AND ALL DRAWING DIMENSIONS TO BE CHECKED AT SITE NOW (BEFORE CONSTRUCTION) IN CASE OF ANY DISCREPANCY, REPORT TO THIS OFFICE IMMEDIATELY.
 4. CENTRE LINE SHOWN HERE ARE COLUMN CENTRE LINES ONLY.
 5. FOR FLOOR, WALL & OTHER FINISHES REFER TO SPECIFICATIONS DULY APPROVED BY THE ARCHITECT.
 6. +0.00 (IN PARENTH) LEVEL IN ELEVATION DENOTES THE REFERENCE LEVEL FOR ELEVATIONAL TREATMENT.
 7. EXTENSION DRAWING HAS BEEN PREPARED SUBJECT TO RELAXATION OF...

OFFICE OF THE CHIEF GOVT. ARCHITECT P.W.D.(W.B.)

PROPOSED HORIZONTAL EXTENSION OF MURALIDHAR GIRLS COLLEGE AT P-411/14, GARIAHAT ROAD, BALLYGUNGE, KOLKATA-700 029, WEST BENGAL

SCHEME DRAWING	25452	SCALE 1/250
ROOF PLAN	25452	DRAWN BY: A.P.T.P.S.
ASSISTANT ARCHITECT P.W.D.(W.B.)		ARCHITECT P.W.D.(W.B.)
SUPERINTENDING ARCHITECT P.W.D.(W.B.)		


[Signature] 21/5/17

[Signature]
 Principal
 Muralidhar Girls' College

COPY RIGHT SHEET NO.-5 OF 5
 THIS DRAWING MUST NOT BE TRACED OR ALTERED OR REPRODUCED WITH OUT THE PERMISSION OF CHIEF GOVT. ARCHITECT. P.W.D. (WB)



FRONT ELEVATION

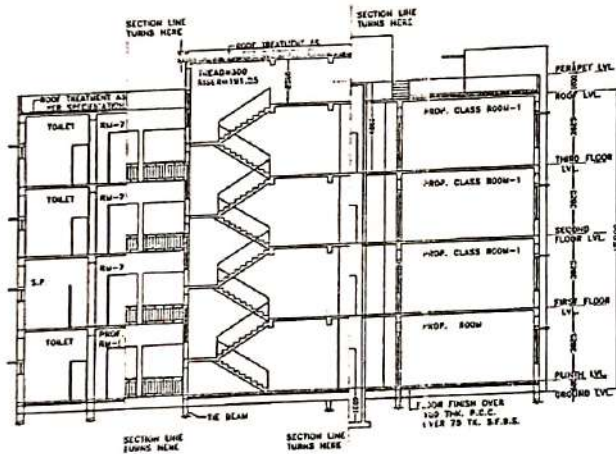

SECTION A-A

Executive Engineer-1
 Alipore Division (P.W.D.)

[Signature]
 Assistant Engineer, P.W.D.,
 Chella Sub-Division
 Govt. of West Bengal
 Approved
[Signature]

DOOR & WINDOW SCHEDULES			
NO.	WIDTH	HEIGHT	SPECIFICATION
D1	200	2700	30
D2	400	2100	90
W1	1200	1800	900 WOODEN PANELLED WINDOW
W2	1000	1200	900 WOODEN PANELLED WINDOW
W3	1000	800	1500 AL FRAMED GLAZED WINDOW

- NOTES:-
1. ALL DIMENSIONS ARE IN METRE UNLESS OTHERWISE MENTIONED
 2. ONLY WRITTEN DIMENSIONS TO BE FOLLOWED
 3. SITE DIMENSIONS AND ALL DRAWING DIMENSIONS TO BE CHECKED AT SITE NOW (BEFORE CONSTRUCTION) IN CASE OF ANY DISCREPANCY REPORT TO THIS OFFICE IMMEDIATELY
 4. CENTRE LINE SHOWN HERE ARE COLUMN CENTRE-LINES ONLY
 5. FOR FLOOR, WALL & OTHER FINISHES REFER TO SPECIFICATIONS DULY APPROVED BY THE ARCHITECT
 6. -0.00 (IN METRE) LEVEL IN ELEVATION INDICATES THE REFERENCE LEVEL FOR ELEVATIONAL TREATMENT
 7. EXTENSION DRAWING HAS BEEN PREPARED SUBJECT TO RELAXATION OF NMC BUILDING BY LAWS IN RESPECT OF MANDATORY OPEN SPACE.

OFFICE OF THE CHIEF GOVT. ARCHITECT P.W.D. (W.B.)

PROPOSED HORIZONTAL EXTENSION OF MURALIDHAR GIRLS COLLEGE AT P-41/14, GARIAHAT ROAD, BALLYGUNGE, KOLKATA-700 029, WEST BENGAL.

SCHEME DRAWING: FRONT ELEVATION, SECTION A-A

DATE: 23/5/17

SCALE: 1/200

DRAWN BY: AVIPT PAUL

ASSISTANT ARCHITECT P.W.D. (W.B.): ARCHITECT P.W.D. (W.B.):

SUPERINTENDING ARCHITECT P.W.D. (W.B.):

[Signature] 25/5/17

MURAR BANERJEE

CHIEF GOVT. ARCHITECT & P.W.D. OFFICE CHIEF ENGINEER P.W.D. (W.B.)

[Signature]
 Principal
 Muralidhar Girls' College



Muralidhar Girls' College

P-411/14, GARIAHAT ROAD, BALLYGUNGE, KOLKATA - 700 029
(NAAC ACCREDITED - B+ +)

Ph. Office : 2464-1312
Principal : 2464-4371

Ref. No.....

Date.....

ROOM DETAILS

FLOOR	Total class rooms	Room numbers
Ground floor	-	-
1 st floor	11	9,10,11,12, 13,13A,13B, 13C, 14A,14B,14C, 26
2 nd floor	15	15,16,17,18,19,20A, 20B,21,22,23,23A,24A,24B,24C, 27
3 rd floor	12	28,29,30,31,32,33,34,35,36,37,38,39
1+ 2+3 floor	37	

Floor wise other-room list

FLOOR	Room type	Facilities	Room no.
Ground floor	Principal's room	AC, ICT, LAN, CCTV MONITOR	2
	Staff room (3)	AC, CCTV, LAN	3,4
	Office Section	ICT, LAN, CCTV	1
	Accounts Section	AC, ICT, LAN, CCTV, Photocopier	-
	Conference Room	AC, ICT, LAN, Projector	-
	Sick Room	Stretcher, bed, Wheel Chair, First aid, Weighing Machine	-
	Library	ICT, LAN, CCTV	-
1 st floor	Library Reading Room	Photocopier	25
	Seminar room	AC, ICT, LAN, CCTV, Projector	26
4 th floor	Common room	Indoor game equipment,	-
4 th floor	Gym/ Yoga room	Gym, Yoga Instruments	-

Kingalakar Biswas

Principal
Muralidhar Girls' College

Detail of class-room and seminar halls with facilities

<u>Sl. no.</u>	<u>ROOM NO.</u>	<u>LOCATION</u>	<u>USED AS</u>	<u>FACILITY</u>
1	9	1 st floor	Bengali Class Room	LAN (DT, LT)
2	10	1 st floor	Sanskrit Class Room	LAN (DT,LT)
3	11	1 st floor	Philosophy Class Room	LAN (DT,LT)
4	12	1 st floor	History Class Room	LAN (DT,LT, LCD TV)
5	13	1 st floor	Chemistry Class room	LAN (DT,LT, DT)
6	13A	1 st floor	Journalism class room	PROJECTOR, LAN, ICT (19DT, 1 LT WITH OFFICE, 1LT, 3 HANDY CAM, TV)
7	13B	1 st floor	TTMV class Room	LAN,ICT (DT)
8	13C	1 st floor	Class room	
9	14A	1 st floor	Class room/ auditorium	SOUND SYSTEM
10	14B	1 st floor	Class room/ auditorium/ Seminar room	LAN, ICT, PROJECTOR, SOUND SYSTEM
11	15	2 nd floor	Math Class Room	LAN, ICT (DT,LT)
12	16	2 nd floor	English Class Room	LAN, ICT (DT,LT, PRINTER)
13	17	2 nd floor	Economics Class Room	LAN, ICT(LT, PROJECTOR, PRINTER)
14	18	2 nd floor	Sociology Class Room	LAN, ICT (LT, DT)
15	19	2 nd floor	Class Room	LAN
16	20A	2 nd floor	Zoology class room	(LT)
17	20B	2 nd floor	Microbiology class room	(LT)
18	21	2 nd floor	FS Class Room	LAN, ICT (PROJECTOR, SOUND SYSTEM, LT,DT)
19	22	2 nd floor	Class room	LAN, PROJECTOR
20	23	2 nd floor	Chemistry class room	
21	23A	2 nd Floor	Chemistry class room	

Kinjalkumari Datta

Principal
Muralidhar Girls' College

22	24A	2 nd Floor	Botany class room	LAN, ICT (LT, DT)
23	24B	2 nd Floor	Botany class room	
24	24C	2 nd floor	Botany class room	
25	26		Auditorium/ Smart Room	LAN, PROJECTOR, SMART BOARD, VIRTUAL CLASSROOM SET UP, SOUND SYSTEM, LT, DT
26	27	2 nd floor	Class room	LAN, PROJECTOR
27	28	3 rd floor	Class room	LAN, PROJECTOR
28	29	3 rd floor	Education Class Room	LAN, ICT (LT, DT)
29	30	3 rd floor	Psychology Class room	LAN, ICT (DT,LT)
30	31	3 rd floor	Geography class room	LAN, ICT ,DT, PROJECTOR
31	32	3 rd floor	Geography class room	LAN
32	33	3 rd floor	Class Room	LAN
33	34	3rd floor	Statistics Class Room	(LT WITH OFFICE, LT)
34	35	3rd floor	Political Science Class Room	(LT)
35	36	3rd floor	Physics class room	(LT)
36	37	3rd floor	Zoology Class Room	
37	38	3rd floor	TTMV Class room	
38	39	3 rd floor	Chemistry class room	

NB: All rooms are connected with Wi-Fi.

Kirpalini Prasad

Principal
Muralidhar Girls' College

LAB EQUIPMENTS



Ph. Office : 2464-1312
Principal : 2464-4371

Muralidhar Girls' College

P-411/14, GARIAHAT ROAD, BALLYGUNGE, KOLKATA - 700 029
(NAAC ACCREDITED - B+ +)

Ref. No.....

Date.....

DEPARTMENT OF PSYCHOLOGY

LAB INSTRUMENT DETAILS

sl no.	name of the instrument	quantity	Date of purchase	date of received	fund name
1	RESCORDER	2	30.06.17	30.06.17	IGNOU
2	PNEUMOGRAPH	1	02.02.18	02.02.18	UGC-12th PLAN
3	16 P.F. QUESTIONNAIRE (FORM A)	1	13.3.19	13.3.19	COLLEGE FUND
4	16 P.F. QUESTIONNAIRE (FORM A)	1	13.4.19	13.4.19	COLLEGE FUND

DEPARTMENT OF ZOOLOGY

DETAILS OF LAB EQUIPMENTS

Name of the instrument	Quantity	Total	Date of purchase/ Date of receipt	Fund name
SIMPLE MICROSCOPE	1	3	27/06/17	COLLEGE FUND
	2			RUSA FUND
COMPOUND MICROSCOPE	3	10	23/06/17	COLLEGE FUND
	7			RUSA FUND

Kinglani Bina

Principal
Muralidhar Girls' College

LAB EQUIPMENTS DETAILS**Dept. of Physics**

Sl No.	Name of the instrument or Experimental setup	Quantity	Date of Purchase / Date of Receipt	Fund Name
1	Whole setup to measure the modulus of rigidity.	2	02/01/2018	COLLEGE FUND
2	Whole setup to measure moment of inertia.	2	02/01/2018	COLLEGE FUND
3	Whole setup to measure the focal length of concave lens.	2	02/01/2018	COLLEGE FUND
4	Whole setup to calibrate a polarimeter and determine the concentration of sugar solution.	1	02/01/2018	COLLEGE FUND
4	Whole setup to draw the I-V characteristics of a bridge rectifier.	2	02/01/2018	COLLEGE FUND
5	Whole setup to draw the output characteristics of a transistor in CE configuration.	2	02/01/2018	COLLEGE FUND
6	Single stand wire (red & blue)	1 coil	02/01/2018	COLLEGE FUND
7	Stripper	3	02/01/2018	COLLEGE FUND
8	Cutter	3	02/01/2018	COLLEGE FUND
9	Soldering Rod, wire and paste	1	02/01/2018	COLLEGE FUND
10	Screwdriver set	1	02/01/2018	COLLEGE FUND
11	Multimeter	4	02/01/2018	COLLEGE FUND
12	Switch board	2	11/05/2019	COLLEGE FUND
13	Sprit level	4	11/05/2019	COLLEGE FUND
14	Pillar	1	11/05/2019	COLLEGE FUND
15	Forceps	4	11/05/2019	COLLEGE FUND
16	AC source	4	11/05/2019	COLLEGE FUND
17	Multimeter Probe	4	11/05/2019	COLLEGE FUND

Kinjella Prasad

Principal
Muralidhar Girls' College

18	Resistance with Box	1200	20/06/2019	COLLEGE FUND
19	Whole setup to measure the Stefan's constant.	1	23/11/2019	COLLEGE FUND
20	Whole setup to study OP-AMP.	2	23/11/2019	COLLEGE FUND
21	Whole setup of Searle's apparatus.	1	02/11/2019	COLLEGE FUND
22	Whole setup to determine MOI by Flywheel.	1	02/11/2019	COLLEGE FUND
23	Whole setup of Maxwell's needle.	1	02/11/2019	COLLEGE FUND
24	Whole setup to determine Stefan constant.	1	09/09/2020	RUSA
25	Whole setup to determine g by bar pendulum'	1	09/09/2020	RUSA
26	Whole setup of Desauti bridge to compare capacitance	1	09/09/2020	RUSA
27	Whole setup to study LCR circuit	1	09/09/2020	RUSA
28	Design and verify gates	1	09/09/2020	RUSA
29	Whole setup for Determination of Planck constant	1	09/09/2020	RUSA
30	Whole setup to determine conductance of a bad conductor	1	10/09/2020	RUSA
31	Whole setup to determine moment of inertia of a fly-wheel	1	10/09/2020	RUSA
32	Whole setup to determine modulus of rigidity by Maxwell needle	1	10/09/2020	RUSA
33	Whole setup to determine viscosity by Poissuille's method	1	10/09/2020	RUSA
34	Whole setup to determine work function of a heated	1	10/09/2020	RUSA

Kingalini Bivas

Principal
Muralidhar Girls' College

Department of MICROBIOLOGY Asset List

Sl. No.	Name of Instrument	Quantity	Date of purchase	Fund Name
1.	Compound Microscope	02	23.06.2017	College
2.	Double door refrigerator	01	28.07.2017	College
3.	Autoclave	01	17.12.2018	College
4.	Monocular Compound Microscope & parts	01	16.03.2019	College
5.	Universal Power pack	01	16.10.2019	RUSA
6.	Digital Balance	01	16.10.2019	RUSA
7.	Hot Air Oven	01	06.11.2019	RUSA
8.	Digital Water Bath	01	06.11.2019	RUSA
9.	B.O.D incubator cum shaker	01	06.11.2019	RUSA
10.	Microprocessor pH meter	01	09.11.2019	RUSA
11.	Mini submarine gel	01	09.11.2019	RUSA
12.	D'Winter Educator Junior compound medical microscope	01	09.11.2019	RUSA
13.	Binocular Microscope	01	09.11.2019	RUSA
14.	Digital colorimeter	01	18.01.2020	RUSA
15.	Biosafety cabinet	01	30.01.2020	RUSA
16.	Centrifuge	01	07.11.2019	RUSA

Kunjalu Bivasa

Principal
Muralidhar Girls' College

Geography Lab Equipment details

NAME OF THE ASSETS BOUGHT BETWEEN 2016-2021

Sl No.	NAME OF ASSETS(ISTRUMENTS AND LAB-EQUIPMENTS)	QUANTITY	DATE OF PURCHASE OR DATE OF RECEIPT	FUND NAME	REMARKS
1	MINERALOGICAL SPECIMEN (TOURMALINE)	2	21\08\2018	EXAM	
2	REAGENT BOTTLE 125ml	2	21\08\2018	EXAM	
3	GLASS ROD	2	21\08\2018	EXAM	
4	CLINOMETER COMPASS BRASS BODY	5	16\11\2018	COLLEGE	
5	MINERALOGICAL SPECIMEN	5	27\11\2018	EXAM	
6	MINERALOGICAL SPECIMEN	2	27\11\2018	EXAM	
7	MINOR INSTRUMENT ABNEY LEVEL	4	27\11\2018	EXAM	
8	JRM MAX AND MIN THERMOMETER	2	16\08\2019	COLLEGE	
9	FORTIN BAROMETER	1	16\08\2019	COLLEGE	
10	HYGROMETER	3	16\08\2019	COLLEGE	
11	BEAKER (250ml)	4	01\02\2020	EXAM	
12	DISTILLED WATER	3JAR	01\02\2020	EXAM	
13	OPTICAL CLINOMETER	2	03\02\2020	EXAM	
14	REFRACTOMETER FOR SALINITY	2	05\02\2020	EXAM	
15	DROPPER	10	05\02\2020	EXAM	
16	OPTICAL VERNIER TRANSIT THEODOLITE	2	20\03\2020	RUSA	
17	DISTILLED WATER	2	20\03\2020	RUSA	
18	HOT AIR OVEN WITH TEMPERATURE CONTROL	1	20\03\2020	RUSA	
19	PLASTIC ZIP	6	20\03\2020	RUSA	
20	GARMIN GPS ETREX	1	20\03\2020	RUSA	
21	MOTER PESTEL	3	20\03\2020	RUSA	
22	DIGITAL BALANCE WENSAR PGB220	1	07\08\2020	RUSA	
23	BATTERY OPERATED PORTABLE PH METER WITH	2	14\09\2020	RUSA	
24	LASER DISTANCE MEASURER	1	14\09\2020	RUSA	
25	MECHANICAL STIRRER WITH RPM METER	1	15\09\2020	RUSA	
26	REFRACTOMETER	3	16\09\2020	RUSA	
27	BOROSILICATE PETRIDISH	3	01\12\2020	RUSA	
28	BEAKER	3	01\12\2020	RUSA	
29	BUFFER CAPSULE OF Ph 4,7,9.2	3	01\12\2020	RUSA	
30	REAGENT GLASS BOLLTES	2	01\12\2020	RUSA	
31	RAIN GAUGE	1	09\12\2020	RUSA	
32	FORTIN'S BEROMETER	1	14\12\2020	RUSA	
33	BRSC GLASS DROPPER	8	16\12\2020	RUSA	
34	SPATULA STAINLESS STEEL 6MTS LONG	3	16\12\2020	RUSA	
35	BRSC CONICAL FLASK (250ml)	3	16\12\2020	RUSA	
36	BRSC FUNNEL 3" (7.5cm)	3	16\12\2020	RUSA	
37	W M FILTER PAPER	1 PACKET	16\12\2020	RUSA	
38	BRSC GRADUATED PIPETTE (25ml)	2	16\12\2020	RUSA	
39	BRSC MEASURING CYLINDER (100ml)	-	16\12\2020	RUSA	

Ujjwal Kumar Bhasin

Principal
Muralidhar Girls' College

Film Studies Lab Equipment Details

Serial No.	Equipment	Quantity	Date of Purchase	Fund Name	Remark
1.	Computer	01	01/02/2012	UGC 11 th Plan	Without Moniker
2.	LCD TV 26"	01	01/02/2012	UGC 11 th Plan	Brand: Sony
3.	Video Camera With Tripod & Memory Card	01	19/02/2013	UGC 11 th Plan (Additional Grant)	Brand: Panasonic
4.	Tripod for Camera	01	19/02/2013	UGC 11 th Plan (Additional Grant)	
5.	Memory Card	01	19/02/2013	UGC 11 th Plan (Additional Grant)	Brand: Panasonic
6.	HDD 1TB	01	30/01/2013	UGC 11 th Plan (Additional Grant)	Brand: Seagate
7.	LCD Projector	01	26/07/2016	College Fund	Brand: Epson
8.	VGA Cable	15 meters.	26/07/2016	College Fund	
9.	Power Cable	15 meters	26/07/2016	College Fund	
10.	Ceiling Mount Kit	01 Unit	26/07/2016	College Fund	
11.	Laptop Computer	01	19/07/2016	College Fund	Brand: Dell
12.	Laptop Computer	01	19/03/2020	RUSA Fund	Brand: Dell
13.	Desktop Personal Computer	02	19/03/2020	RUSA Fund	Brand: Dell

Kunjellina Biswas

Principal
Muralidhar Girls' College

INSTRUMENT DETAILS

DEPARTMENT OF CHEMISTRY

SL.NO	NAME	QUANTITY	DATE OF PURCHASE	FUND NAME
1	Digital conductivity meter	01	14.10.2019	RUSA
2	Digital balance (Model No. BW200 Weusar	01	07.11.2019	RUSA
3	Digital Potentiometer (Systronics-318)	02	09.11.2019	RUSA
4	Magnetic Stirrer (REMI 2ML)	04	09.11.2019	RUSA
5	Heating mantle	05	12.11.2019	RUSA
6	Melting point Apparatus	04	12.11.2019	RUSA
7	Oil bath with heating coil	04	12.11.2019	RUSA
8	pH meter	02	04.12.2019	RUSA
9	Distillation Apparatus (BOROSIL, 2.5 Lt)	01	16.01.2020	RUSA
10	Biquartz Polarimeter	02	18.01.2020	RUSA
11	UV-VIS Spectrophotometer (HITACHI, Model- U5100)	01	14.02.2020	RUSA

Karpalika Bhas

Principal
Muralidhar Girls' College

BOTANY LAB

Name of the instrument	Quantity	Date of purchase or receipt	Fund name
Refrigerator	1	15/12/12	UGC
Respiroscope	3	25/2/13	UGC 11 th plan
Electric heater	1	25/2/13	UGC 11 th plan
Pan Balance	1	25/2/13	UGC 11 th plan
Analytical weight box	1	25/2/13	UGC 11 th plan
Digital camera	1	25/2/13	UGC 11 th plan
Dissecting microscope	1	25/2/13	UGC 11 th plan
Microscope Magnus	10	25/2/13	UGC 11 th plan
Spectrophotometer	1	25/2/13	UGC 11 th plan
pH meter	1	25/2/13	UGC 11 th plan
Water distillation system	1	25/2/13	UGC 11 th plan
Micropipette	1	25/2/13	UGC 11 th plan
Microscope Olympus	5	25/2/13	UGC 11 th plan
HP laptop	1	30/1/13	UGC 11 th plan
Canon printer	1	30/1/13	UGC 11 th plan

Kunjelini Patra

Principal
Muralidhar Girls' College

ERP & G SUIT DOCUMENTS



Muralidhar Girls' College

P-411/14, GARIAHAT ROAD, BALLYGUNGE, KOLKATA - 700 029
(NAAC ACCREDITED - B++)

Ph. Office : 2404-1312
Principal : 2464-4371

Ref. No. 82/1 Admission

Date 19.7.2020

To
Sri. Siddhartaha Dutta
Infotech Lab
321 Canal Street, Lake Town
Kolkata 700048

Sub: Work Order for implementation of Online Admission Process and
Cloud based ERP solution for Institute Management in Muralidhar Girls' College

Dear Sir,

With reference to our Quotation Inviling Ref. No. – MGC/ERP/2020/02; Dated- 12-03-2020 and your Quotation Ref No.: ERP/MGC/170320 Dated: 17-03-2020, you are hereby requested to implement the Online Admission Process and AIMS CLOUD, the web based ERP application to manage all aspects of student, Staff and Management as per specifications mentioned in the Quotation (copy attached) within the permissible budget only as mentioned in your bid in respect of the floated Quotation.

As of now we require the following listed modules as per your quotation Immediately. (Sheet attached)

Please do the needful.

Thanking you

Kinjalkini Biswas 19.7.2020

Dr. Kinjalkini Biswas
Principal, Muralidhar Girls' College

DR. KINJALKINI BISWAS
Principal
Muralidhar Girls' College
Kolkata - 700029

Scanned with CamScanner

Kinjalkini Biswas

Principal
Muralidhar Girls' College



INFOTECH LAB

Technology to connect business with information

TAX INVOICE

Infotech Lab 321 Canal Street, Lake Town Kolkata-700048				
CONSIGNEE		Invoice No :	Date:	
TO		G49 / 2021 - 2022	14.08.2021	
THE PRINCIPAL MURALIDHAR GIRLS' COLLEGE P-411/14, GARIAHAT ROAD, BALLYGUNGE KOLKATA - 700 029 PH. NO.: 033 - 2464 1312 / 2464 4371 (Principal) E Mail: muralidhargirls@gmail.com		Challan No	Date:	
		NA		
		Quotation No	Date:	
		Purchase Order	Date:	
CONTACT PERSON:- Dr. Kinjalini Biswas		Mode of Despatch :		
Website: www.muralidhargirlscollege.ac.in		ONLINE / IMPLEMENTATION		
		Payment Terms :		
		ON RECEIPT OF INVOICE		
Sl. No.	Description	Quantity	Rate	Amount
1A	AIMES CLOUD™ PLUGIN:-	1	35,000.00	35,000.00
	eTLMS (Complete Online Teaching & Learning Management System)			
1B	SERVER RENTAL (Storage Capacity 30 GB)	1	15,000.00	15,000.00
	Period:- 20.07.2021 to 19.07.2022			
		Sub Total		50,000.00
		CGST @ 9%		4,500.00
		SGST @ 9%		4,500.00
		GRAND TOTAL		59,000.00
FIFTY NINE THOUSAND ONLY		For Infotech Lab		
		Authorised Signatory		
GSTIN NO.:- 19BTCPD2550A2ZB		INFOTECH LAB		
		Regd. Add.: 207/1, R.B.C. Road, Kolkata - 28 City Add.: 321, Canal Street, P.O.-Sree Bhumi, Lake Town Kolkata - 700 048 E-mail: sales@infotechlab.in Web: www.infotechlab.in		
(1) Services cannot be reverted. Interest @ 18% will be charged if payment is not revived within 30 days of presentation of Bill. (2) All issues subject to Kolkata jurisdiction. (3) Please draw cheques in the name of 'INFOTECH LAB'				
(4) Bank: Axis Bank Ltd. A/c. Name: INFOTECH LAB A/c. No. 913020050197155,		IFS CODE: 01180002549		

City Office : 321, Canal Street, Lake Town, Kolkata - 700 048 Mobile : 9830031349
 Reg. Office : 207/1, R.B.C. Road, Kolkata - 700 028
 E-mail : sales@infotechlab.in, Web : www.infotechlab.in

Kinjalini Biswas

Principal
 Muralidhar Girls' College



INFOTECH LAB

Technology to connect business with information

Dated: 02.05.2023

To
The Principal
Muralidhar Girls' College
P411/11, Gariahat Road, Ballygunge
Kolkata - 700 029

Subject: Implementation of institutional mail service (G Suite for Education)

Respected Madam

As per the agreed terms of work order Ref. No.: 82/1 Admission dated 19.07.2020 we implemented GSuite for education vide Tax Invoice No. G21/2021 - 2022 dated 06.07.2021.

The cost of implementation was Rs. 20,000/- plus GST 18% amounting to Rs. 23,600/- and the period of consideration was 04.01.2021 to 03.01.2022.

Hope this information will suffice,

Thanking You,

Yours Sincerely,

Siddhartha Dutta

iL Infotech Lab

M - 9830031349

E Mail: sales@infotechlab.in

Principal
Muralidhar Girls' College



INFOTECH LAB

Technology to connect business with information

TAX INVOICE

Infotech Lab
321 Canal Street,
Lake Town
Kolkata-700048

CONSIGNEE

TO
THE PRINCIPAL
MURALIDHAR GIRLS' COLLEGE
P-411/14, GARIAHAT ROAD, BALLYGUNGE
KOLKATA - 700 029
PH. NO.: 033 - 2464 1312 / 2464 4371 (Principal)
E Mail: muralidhargirls@gmail.com

Invoice No :

G21 / 2021 - 2022

Date:

06.07.2021

Challan No

NA

Date:

17.03.2020

Quotation No

ERP / MGC / 170320

Purchase Order

82 / 1 Admission

Date:

19.07.2020

CONTACT PERSON:- Dr. Kinjalini Biswas

Mode of Despatch :

ONLINE / IMPLEMENTATION

Website: www.muralidhargirlscollege.ac.in

Payment Terms :

Sl. No.	Description	ON RECEIPT OF INVOICE		
		Quantity	Rate	Amount
1	UG Online Admission System	1	30,000.00	30,000.00
2	High End Server Rent for conducting Online Admission Process	1	10,000.00	10,000.00
3	SMS Charges & Helpline Services	1	5,000.00	5,000.00
4	University Registration, Generation of Real Time ID Card, Library Card with Student Fees Break up (Students & Office) and Attendance Sheet	1	5,000.00	5,000.00
AIMES CLOUD MODULES				
5	AIMES CLOUD™ MODULES (Core Management System)	1	50,000.00	50,000.00
6	Student Dashboard	1	10,000.00	10,000.00
7	Feedback Solution	1	30,000.00	30,000.00
8	Institutional Mail Service (Verified Mail Service)	1	20,000.00	20,000.00
9	50,000 Transactional SMS	1	14,000.00	14,000.00
10	Server charges for AIMES CLOUD™ @ of Rs. 1/- Per Student Per Month Period: (04.01.2021 To 03.01.2022)	1304	12.00	15,648.00
11	SSL Certification of AIMES CLOUD URL Period: (04.01.2021 To 03.01.2022)	1	5,000.00	5,000.00
Sub Total				194,648.00
CGST @ 9%				17,518.32
SGST @ 9%				17,518.32
GRAND TOTAL				229,684.64
ROUNDED OFF				229,685.00

HSN CODE 998314

HSN CODE 998314

Received
A. Chatterjee
Accountant
Muralidhar Girls' College

TWO LAKH TWENTY NINE THOUSAND SIX HUNDRED EIGHTY FIVE ONLY

For Infotech Lab

Authorised Signatory

INFOTECH LAB

Regd. Add.: 207/1, R.B.C. Road,
Kolkata - 28

City Add.: 321, Canal Street,
P.O.-Sree Bhumi, Lake Town

Kolkata - 700 048

E-mail: sales@infotechlab.in

Web: www.infotechlab.in

Mobile No.: 9830031349

IFS CODE: UTIB0000025

GSTIN NO.:- 19BTCPD2550A2ZB

(1) Services cannot be reverted. Interest @ 18% will be charged if payment is not revived within 30 days of presentation of Bill.

(2) All issues subject to Kolkata jurisdiction.

(3) Please draw cheques in the name of 'INFOTECH LAB'

(4) Bank: Axis Bank Ltd. A/c. Name: INFOTECH LAB A/c. No. 913020050197155.

City Office : 321, Canal Street, Lake Town, Kolkata - 700 048 Mobile : 9830031349

Reg. Office : 207/1, R.B.C. Road, Kolkata - 700 028

E-mail : sales@infotechlab.in, Web : www.infotechlab.in

Kinjalini Biswas

Principal
Muralidhar Girls' College



INFOTECH LAB

Technology to connect business with information

TAX INVOICE

Infotech Lab 321 Canal Street, Lake Town Kolkata-700048				
CONSIGNEE TO THE PRINCIPAL MURALIDHAR GIRLS' COLLEGE P-411/14, GARIAHAT ROAD, BALLYGUNGE KOLKATA - 700 029 PH. NO.: 033 - 2464 1312 / 2464 4371 (Principal) E Mail: muralidhargirls@gmail.com		Invoice No : G58 / 2022 - 2023 Date: 05.06.2022		Date: 05.06.2022
		Challan No NA Date:		Date:
		Quotation No VIA MAIL Date:		Date: 03.06.2022
		Purchase Order Date:		Date:
CONTACT PERSON:- Dr. Kinjalkini Biswas		Mode of Despatch : ONLINE / IMPLEMENTATION		
Website: www.muralidhargirlscollege.ac.in		Payment Terms : ON RECEIPT OF INVOICE		
Sl. No.	Description	Quantity	Rate	Amount
1	GSUIT ENTERPRSE @ LIVEMEETING FOR 250 participants:- 250 Participants in Google Meet 1 TB storage for recording You tube broadcasting enabled MIS Reports Credentials at gmail for login to enterprise account:- muralidhargirlscollege@livemeeting.co.in Period:- 03.06.2022 to 02.06.2023	1	22,000.00	22,000.00
		Sub Total		22,000.00
		CGST @ 9%		1,980.00
		SGST @ 9%		1,980.00
		GRAND TOTAL		25,960.00
TWENTY FIVE THOUSAND NINE HUNDRED SIXTY ONLY		For Infotech Lab Authorised Signatory		
GSTIN NO.:- 19BTCPD2550A2ZB		INFOTECH LAB Regd. Add : 207/1, R.B.C. Road, Kolkata - 28 City Add.: 321, Canal Street, P.O.-Sree Bhumi, Lake Town Kolkata - 700 048 E-mail: sales@infotechlab.in Web: www.infotechlab.in Mobile No.: 9830031349		
(1) Services cannot be reverted. Interest @ 18% will be charged if payment is not revived within 30 days of presentation of Bill. (2) All issues subject to Kolkata jurisdiction. (3) Please draw cheques in the name of 'INFOTECH LAB' (4) Bank: Axis Bank Ltd. A/c. Name: INFOTECH LAB A/c. No. 913020050197155, IFS CODE: UTIB0000025,				

Kinjalkini Biswas

Principal
Muralidhar Girls' College

City Office : 321, Canal Street, Lake Town, Kolkata - 700 048 Mobile : 9830031349
Reg. Office : 207/1, R.B.C. Road, Kolkata - 700 028
E-mail : sales@infotechlab.in, Web : www.infotechlab.in

SPORTS RELATED DOCUMENTS



Ph. Office : 2464-1312
Principal : 2464-4371

Muralidhar Girls' College

P-411/14, GARIAHAT ROAD, BALLYGUNGE, KOLKATA - 700 029
(NAAC ACCREDITED - B+ +)

Ref. No.....

Date.....

Gym Instruments

Sl. No.	Name of the instrument	Number
1	Multi Gym	1
2	Motorized treadmill	1
3	Exercise cycle	1
4	Manual Cycle	1
5	Cross Trainer	1
6	Manual Jogger	1
7	Roller Jogger	1
8	Stepper	1
9	Manual stepper	1
10	Twister	2
11	Sit up instrument	1
12	Dumbbell (3 kg)	4
13	Dumbbell (2 kg)	3
14	Dumbbell (1 kg)	2
15	Tummy trimmer	1

Sports Instruments:

Sl. No.	Name of the instrument	Number
1	Carom Board	2
2	Chinese Check	4
3	Chess	3
4	Ludo	4
5	Table Tennis Board	1
6	Table Tennis Ball	8
7	Table Tennis Bat	4
8	Badminton Racket	2
9	Badminton Cocks	2
10	Discus	2
11	Javelin	2
12	Shot Put	1(3 K.G)
13	Football	5
14	Cricket Bat	2
15	Cricket Ball	3
16	Cricket Stump	6
17	Gloves	4
18	Skipping	10
19	Riley Baton	12
20	Hurdle	4

Kinga Devi
Principal
Muralidhar Girls' College

FITNESS REPAIR CENTRE

BAGUI PARA ROAD, SUBHASHGRAM,
KOLKATA - 700147
M:- +91-7059675852 / 9433063505

No: FRC/097/21-22.

Date: 22.02.2022

Billing Address:

MURALIDHAR GIRLS COLLEGE,
P-411/14, Gariahat Road, Ballygunge,
Kolkata - 700029.

Work Order No: 12/Quotation dated 28.01.2022

DESCRIPTION	RATE	AMOUNT
To Cost For		3,100.00
1 (one) Nos Motorized Treadmill Keypad Repair and Service		550.00
1 (one) Nos Roller Jogger Service		2,100.00
1 (one) Nos Manual Jogger New Meter with Sensor and Service		2,750.00
1 (one) Nos Cross Trainer New Meter with Service		1,950.00
1 (one) Nos Exercise Cycle New Meter with Seat and Handgrip and Service	95.00	3,800.00
40 (Forty) Feet Multi Gym Wire		1,250.00
1 (one) Nos Multi Gym Service	400.00	800.00
2 (two) Nos Stepper Service		
		16,300.00
Total.....		16,300.00

Sudhendu
22.02.2022

K. Binoy
24.2.22

Principal
Muralidhar Girls' College
Kolkata - 700029

(From Sports fund)

Aruna Halder
22.02.22

Rupees Sixteen Thousand Three Hundred Only

A/C Details:
FITNESS REPAIR CENTRE
STATE BANK OF INDIA
C/A NO: 36448477579
SUBHASHGRAM BRANCH
IFSC: SBIN0012342

E & O.E REPAIR CENTRE
For FITNESS REPAIR CENTRE
Kolkata
22/02/22
Authorised Signatory

All Disputes are Subject to Kolkata Jurisdiction.



Ph. Office : 2464-1312

Principal : 2464-4371

Muralidhar Girls' College

P-411/14, GARIAHAT ROAD, BALLYGUNGE, KOLKATA - 700 029

(NAAC ACCREDITED - B+ +)

Ref. No.....

Date.....

Muralidhar Girls' College
Inter College District Meets, 15th Dec, 2021
Sports Authority of India (SAI)

Sl. No	Student Name	Events	positions
1.	Pinti Das	100 meter, Relay Race	4 th Position, 4 th Position
2.	Mou Mondal	100 meter, Relay Race	5 th Position, 4 th Position
3.	Moumita Jana	400 meter, Discus throw	4 th Position, 8 th Position
4.	Maymuna Khaton	400 meter, 1500 meter, Relay Race	5 th Position, 5 th Position, 4 th Position
5.	Sonali Pandit	800 meter, 1500 meter, Relay Race	5 th Position, 4 th Position, 4 th Position
6.	Citra Mondal	Discus throw, Shot put, Javelin throw	7 th Position, 9 th Position, 5 th Position

Kinjalini Biswas

Principal
Muralidhar Girls' College

Ph. Office : 2464-1312
Principal : 2464-4371



Muralidhar Girls' College

P-411/14, GARIAHAT ROAD, BALLYGUNGE, KOLKATA - 700 029
(NAAC ACCREDITED - B+ +)

Ref. No.....

Date.....



Kunjalli Biswas
Principal
Muralidhar Girls' College



Ph. Office : 2464-1312
Principal : 2464-4371

Muralidhar Girls' College

P-411/14, GARIAHAT ROAD, BALLYGUNGE, KOLKATA - 700 029
(NAAC ACCREDITED - B+ +)

Ref. No.....

Date.....

Attendance of Students 2021-2022

Yoga

YOGA CLASS 2021-2022		31/12/21	01/01/22	02/01/22	03/01/22	04/01/22	05/01/22	06/01/22	07/01/22	08/01/22	09/01/22	10/01/22	11/01/22	12/01/22	13/01/22	14/01/22	15/01/22	16/01/22
1.	SNEHA ROY CHANDLU	P	P				P	P										
2.	ARCHITA GHOSH		P				P								P	P		
3.	MAKIYA DEY						P	P							P	P		
4.	BITA NASKAR				P	P									P	P		
5.	ARPITA DAS						P	P							P	P		
6.	PUTA YADAV						P	P							P	P		
7.	RAHNI SARKAR						P	P							P	P		
8.	SALITA DEY						P								P	P		
9.	SARANI MAIYA														P	P		
10.	PRITY NGA														P	P		
11.	SHREETITA HALDA														P	P		
12.	DRISHA DHALI														P	P		
13.	PIYASREE MONDAL														P	P		
14.	SHASTIKA DAS														P	P		
15.	PRIVANKA BATAK														P	P		
16.	BITTI HALDAR														P	P		
17.	PAYEL SAMANTA														P	P		
18.	SHREYALI BHOWN														P	P		
19.	SMRITA DHALI														P	P		
20.	CHITRA MONDAL														P	P		
21.	PIYASREE DAS														P	P		
22.	RITA NASKAR														P	P		

YOGA CLASS 2021-2022		17/01/22	18/01/22	19/01/22	20/01/22	21/01/22	22/01/22	23/01/22	24/01/22	25/01/22	26/01/22	27/01/22	28/01/22	29/01/22	30/01/22
1.	SNEHA ROY CHANDLU	P	P												
2.	ARCHITA GHOSH	P	P												
3.	MAKIYA DEY	P	P												
4.	BITA NASKAR	P	P												
5.	ARPITA DAS	P	P												
6.	PUTA YADAV	P	P												
7.	RAHNI SARKAR	P	P												
8.	SALITA DEY	P	P												
9.	SARANI MAIYA	P	P												
10.	PRITY NGA	P	P												
11.	SHREETITA HALDA	P	P												
12.	DRISHA DHALI	P	P												
13.	PIYASREE MONDAL	P	P												
14.	SHASTIKA DAS	P	P												
15.	PRIVANKA BATAK	P	P												
16.	BITTI HALDAR	P	P												
17.	PAYEL SAMANTA	P	P												
18.	SHREYALI BHOWN	P	P												
19.	SMRITA DHALI	P	P												
20.	CHITRA MONDAL	P	P												
21.	PIYASREE DAS	P	P												
22.	RITA NASKAR	P	P												

Kingalini Bhowmik

Principal
Muralidhar Girls' College

Ph. Office : 2464-1312
Principal : 2464-4371



Muralidhar Girls' College

P-411/14, GARIAHAT ROAD, BALLYGUNGE, KOLKATA - 700 029
(NAAC ACCREDITED - B+ +)

Ref. No.....

Date.....

Sl. No.	Name	Date												
		1/11	2/11	3/11	4/11	5/11	6/11	7/11	8/11	9/11	10/11	11/11	12/11	
65	KULKA MANOJ													
66	PRITY DAI	P	P											
67	PARAGITA DAL		P	P	P	P								
68	ANANDA DAI													
69	SUKANYA SINHA			P										
70	SAYANNA BHASKAR													
71	YASINI SARKAR													
72	ANUSHA GHOSH													
73	SANDEEP SARKAR													
74	ANUSHA SINHA													
75	ANUSHA RAY													
76	RIYA MOHAR													
77	SOURI BANERJEE													
78	SANDEEP SARKAR													
79	TRISHA SENGUPTA													
80	MEDHA SARKAR													
81	SNEHA SARKAR													
82	RIYAN SENGUPTA													
83	SURAJ SENGUPTA													
84	SANDEEP SARKAR													
85	KARONITA SENGUPTA													
86	PRIVANNA SAI													
87	PRIVANNA SAI													
88	SUKANYA SAI													
89	SUKANYA SENGUPTA													
90	MEHNA MANOJ													
91	RIYA CHATTERJEE													
92	PRITY DAI													
93	ANUSHA SENGUPTA													
94	SUDEEP MITTAL													
95	SANDEEP SARKAR													
96	KSITHA RAY													

Sl. No.	Name	Date												
		1/11	2/11	3/11	4/11	5/11	6/11	7/11	8/11	9/11	10/11	11/11	12/11	
65	KULKA MANOJ													
66	PRITY DAI	P	P											
67	PARAGITA DAL		P	P	P	P								
68	ANANDA DAI													
69	SUKANYA SINHA			P										
70	SAYANNA BHASKAR													
71	YASINI SARKAR													
72	ANUSHA GHOSH													
73	SANDEEP SARKAR													
74	ANUSHA SINHA													
75	ANUSHA RAY													
76	RIYA MOHAR													
77	SOURI BANERJEE													
78	SANDEEP SARKAR													
79	TRISHA SENGUPTA													
80	MEDHA SARKAR													
81	SNEHA SARKAR													
82	RIYAN SENGUPTA													
83	SURAJ SENGUPTA													
84	SANDEEP SARKAR													
85	KARONITA SENGUPTA													
86	PRIVANNA SAI													
87	PRIVANNA SAI													
88	SUKANYA SAI													
89	SUKANYA SENGUPTA													
90	MEHNA MANOJ													
91	RIYA CHATTERJEE													
92	PRITY DAI													
93	ANUSHA SENGUPTA													
94	SUDEEP MITTAL													
95	SANDEEP SARKAR													
96	KSITHA RAY													

Kirpalini Bha

Principal
Muralidhar Girls' College



Muralidhar Girls' College

P-411/14, GARIAHAT ROAD, BALLYGUNGE, KOLKATA - 700 029
(NAAC ACCREDITED - B+ +)

Ref. No.....

Date.....

		21/11/21	22/11/21	23/11/21	24/11/21	25/11/21	26/11/21	27/11/21	28/11/21	29/11/21	30/11/21	1/12/21	2/12/21	3/12/21	4/12/21	5/12/21	6/12/21	7/12/21	8/12/21	9/12/21	10/12/21	11/12/21	12/12/21	13/12/21	14/12/21	15/12/21	16/12/21	17/12/21	18/12/21	19/12/21	20/12/21						
97.	PIYALI BHUIYA	P		P	P																																
98.	ANANDINI BISWAS	P	P		P	P																															
99.	REBAH BANERJEE	P		P																																	
100.	ANUSHKA ROY	P		P	P																																
101.	MAHMITA JANA	P		P	P																																
102.	RIDDHI CHAKRABORTY	P		P		P	P																														
103.	KETIKA DAS	P	P																																		
104.	ENIKA MOHAPATRA	P		P																																	
105.	PARAMITA GHOSH	P		P	P																																
106.	DIPA GHOSH	P	P		P																																
107.	ASHITA BEAUM	P		P		P																															
108.	PRITY NAG	P		P																																	
109.	SVLADNA PAUL	P		P	P																																
110.	PRIYA BISWAS	P		P	P																																
111.	IRASANA MANDAL	P		P	P																																

		21/11/21	22/11/21	23/11/21	24/11/21	25/11/21	26/11/21	27/11/21	28/11/21	29/11/21	30/11/21	1/12/21	2/12/21	3/12/21	4/12/21	5/12/21	6/12/21	7/12/21	8/12/21	9/12/21	10/12/21	11/12/21	12/12/21	13/12/21	14/12/21	15/12/21	16/12/21	17/12/21	18/12/21	19/12/21	20/12/21						
97.	PIYALI BHUIYA	P		P	P																																
98.	ANANDINI BISWAS	P	P		P	P																															
99.	REBAH BANERJEE	P	P		P																																
100.	ANUSHKA ROY	P	P		P	P																															
101.	MAHMITA JANA	P		P																																	
102.	RIDDHI CHAKRABORTY	P		P		P	P																														
103.	KETIKA DAS	P	P																																		
104.	ENIKA MOHAPATRA	P		P																																	
105.	PARAMITA GHOSH	P		P	P																																
106.	DIPA GHOSH	P		P		P																															
107.	ASHITA BEAUM	P		P		P	P																														
108.	PRITY NAG	P		P																																	
109.	SVLADNA PAUL	P		P	P																																
110.	PRIYA BISWAS	P		P	P																																
111.	IRASANA MANDAL	P		P	P																																

Kingalika Prasad

Principal
Muralidhar Girls' College



Muralidhar Girls' College

P-411/14, GARIAHAT ROAD, BALLYGUNGE, KOLKATA - 700 029
(NAAC ACCREDITED - B+ +)

Ref. No.....

Date.....

Attendance of Students 2019-2020

Yoga

Sl. No.	Student Name	2019												2020											
		2019/2020												2019/2020											
1.	SATARUPA GAYEN	P	P	P	P	P	P	P	P	P	P	P	P	P	P	P	P	P	P	P	P	P			
2.	PNJA YADAV	P	P	P	P	P	P	P	P	P	P	P	P	P	P	P	P	P	P	P	P	P			
3.	MODUMITA KARMAKAR	P	P	P	P	P	P	P	P	P	P	P	P	P	P	P	P	P	P	P	P	P			
4.	ADITY SANA	P	P	P	P	P	P	P	P	P	P	P	P	P	P	P	P	P	P	P	P	P			
5.	Jaya Roy I.	P	P	P	P	P	P	P	P	P	P	P	P	P	P	P	P	P	P	P	P	P			
6.	INDRANI HALDER	P	P	P	P	P	P	P	P	P	P	P	P	P	P	P	P	P	P	P	P	P			
7.	DOTEL GAYEN	P	P	P	P	P	P	P	P	P	P	P	P	P	P	P	P	P	P	P	P	P			
8.	MAMA GHOSH	P	P	P	P	P	P	P	P	P	P	P	P	P	P	P	P	P	P	P	P	P			
9.	NANRATA BHOMICK	P	P	P	P	P	P	P	P	P	P	P	P	P	P	P	P	P	P	P	P	P			
10.	PRAYANKA RAJAK	P	P	P	P	P	P	P	P	P	P	P	P	P	P	P	P	P	P	P	P	P			
11.	MOLLI DEBNATH	P	P	P	P	P	P	P	P	P	P	P	P	P	P	P	P	P	P	P	P	P			
12.	PRIVANKA HALDER	P	P	P	P	P	P	P	P	P	P	P	P	P	P	P	P	P	P	P	P	P			
13.	RINU PURKAIT	P	P	P	P	P	P	P	P	P	P	P	P	P	P	P	P	P	P	P	P	P			
14.	PUJA DAS	P	P	P	P	P	P	P	P	P	P	P	P	P	P	P	P	P	P	P	P	P			
15.	SHARNALI HALDER	P	P	P	P	P	P	P	P	P	P	P	P	P	P	P	P	P	P	P	P	P			
16.	SHREJITA HALDER	P	P	P	P	P	P	P	P	P	P	P	P	P	P	P	P	P	P	P	P	P			
17.	SUATI CHATTERJEE	P	P	P	P	P	P	P	P	P	P	P	P	P	P	P	P	P	P	P	P	P			
18.	MADHUMITA SARDAR	P	P	P	P	P	P	P	P	P	P	P	P	P	P	P	P	P	P	P	P	P			
19.	PRAYANKA TANDI	P	P	P	P	P	P	P	P	P	P	P	P	P	P	P	P	P	P	P	P	P			
20.	SNEHA GUNSWANI	P	P	P	P	P	P	P	P	P	P	P	P	P	P	P	P	P	P	P	P	P			

Sl. No.	Student Name	2019												2020											
		2019/2020												2019/2020											
1.	SATARUPA GAYEN	P	P	P	P	P	P	P	P	P	P	P	P	P	P	P	P	P	P	P	P	P			
2.	PNJA YADAV	P	P	P	P	P	P	P	P	P	P	P	P	P	P	P	P	P	P	P	P	P			
3.	MODUMITA KARMAKAR	P	P	P	P	P	P	P	P	P	P	P	P	P	P	P	P	P	P	P	P	P			
4.	ADITY SANA	P	P	P	P	P	P	P	P	P	P	P	P	P	P	P	P	P	P	P	P	P			
5.	Jaya Roy I.	P	P	P	P	P	P	P	P	P	P	P	P	P	P	P	P	P	P	P	P	P			
6.	INDRANI HALDER	P	P	P	P	P	P	P	P	P	P	P	P	P	P	P	P	P	P	P	P	P			
7.	DOTEL GAYEN	P	P	P	P	P	P	P	P	P	P	P	P	P	P	P	P	P	P	P	P	P			
8.	MAMA GHOSH	P	P	P	P	P	P	P	P	P	P	P	P	P	P	P	P	P	P	P	P	P			
9.	NANRATA BHOMICK	P	P	P	P	P	P	P	P	P	P	P	P	P	P	P	P	P	P	P	P	P			
10.	PRAYANKA RAJAK	P	P	P	P	P	P	P	P	P	P	P	P	P	P	P	P	P	P	P	P	P			
11.	MOLLI DEBNATH	P	P	P	P	P	P	P	P	P	P	P	P	P	P	P	P	P	P	P	P	P			
12.	PRIVANKA HALDER	P	P	P	P	P	P	P	P	P	P	P	P	P	P	P	P	P	P	P	P	P			
13.	RINU PURKAIT	P	P	P	P	P	P	P	P	P	P	P	P	P	P	P	P	P	P	P	P	P			
14.	PUJA DAS	P	P	P	P	P	P	P	P	P	P	P	P	P	P	P	P	P	P	P	P	P			
15.	SHARNALI HALDER	P	P	P	P	P	P	P	P	P	P	P	P	P	P	P	P	P	P	P	P	P			
16.	SHREJITA HALDER	P	P	P	P	P	P	P	P	P	P	P	P	P	P	P	P	P	P	P	P	P			
17.	SUATI CHATTERJEE	P	P	P	P	P	P	P	P	P	P	P	P	P	P	P	P	P	P	P	P	P			
18.	MADHUMITA SARDAR	P	P	P	P	P	P	P	P	P	P	P	P	P	P	P	P	P	P	P	P	P			
19.	PRAYANKA TANDI	P	P	P	P	P	P	P	P	P	P	P	P	P	P	P	P	P	P	P	P	P			
20.	SNEHA GUNSWANI	P	P	P	P	P	P	P	P	P	P	P	P	P	P	P	P	P	P	P	P	P			

Kujalini Bhowmik

Principal
Muralidhar Girls' College



Muralidhar Girls' College

P-411/14, GARIAHAT ROAD, BALLYGUNGE, KOLKATA - 700 029
(NAAC ACCREDITED - B+ +)

Ref. No.....

Date.....

Attendance of Students 2018-2019

Yoga

YOGA CLASS 2018-2019		2018 to 2019											
Sl. No.	Name	18/11	19/11	20/11	21/11	22/11	23/11	24/11	25/11	26/11	27/11	28/11	29/11
1.	SHREYA DAS	P	P	P	P	P	P	P	P	P	P	P	P
2.	SHREYA SHAN	P	P	P	P	P	P	P	P	P	P	P	P
3.	SATARUPA HAYEN	P	P	P	P	P	P	P	P	P	P	P	P
4.	SUCHISMITA BEB	P	P	P	P	P	P	P	P	P	P	P	P
5.	ADITY SAHA	P	P	P	P	P	P	P	P	P	P	P	P
6.	MODUNITA KARMAKAR	P	P	P	P	P	P	P	P	P	P	P	P
7.	POITA YADAV	P	P	P	P	P	P	P	P	P	P	P	P
8.	MADHUMITA SARDAR	P	P	P	P	P	P	P	P	P	P	P	P
9.	PRIYANKA TANTI	P	P	P	P	P	P	P	P	P	P	P	P
10.	PUSHPANJALI GIRI	P	P	P	P	P	P	P	P	P	P	P	P
11.	MANJU MONDAL	P	P	P	P	P	P	P	P	P	P	P	P
12.	SAMPA MONDAL	P	P	P	P	P	P	P	P	P	P	P	P
13.	SNATI CHATTERJEE	P	P	P	P	P	P	P	P	P	P	P	P
14.	SARASWATI CHOWDHURY	P	P	P	P	P	P	P	P	P	P	P	P
15.	SNEHA GOBWAMI	P	P	P	P	P	P	P	P	P	P	P	P
16.	ANAMIKA HALDAL	P	P	P	P	P	P	P	P	P	P	P	P
17.	RINKU HALDAR	P	P	P	P	P	P	P	P	P	P	P	P

YOGA CLASS 2018-2019		2018 to 2019											
Sl. No.	Name	18/11	19/11	20/11	21/11	22/11	23/11	24/11	25/11	26/11	27/11	28/11	29/11
1.	SHREYA DAS	P	P	P	P	P	P	P	P	P	P	P	P
2.	SHREYA SHAN	P	P	P	P	P	P	P	P	P	P	P	P
3.	SATARUPA HAYEN	P	P	P	P	P	P	P	P	P	P	P	P
4.	SUCHISMITA BEB	P	P	P	P	P	P	P	P	P	P	P	P
5.	ADITY SAHA	P	P	P	P	P	P	P	P	P	P	P	P
6.	MODUNITA KARMAKAR	P	P	P	P	P	P	P	P	P	P	P	P
7.	POITA YADAV	P	P	P	P	P	P	P	P	P	P	P	P
8.	MADHUMITA SARDAR	P	P	P	P	P	P	P	P	P	P	P	P
9.	PRIYANKA TANTI	P	P	P	P	P	P	P	P	P	P	P	P
10.	PUSHPANJALI GIRI	P	P	P	P	P	P	P	P	P	P	P	P
11.	MANJU MONDAL	P	P	P	P	P	P	P	P	P	P	P	P
12.	SAMPA MONDAL	P	P	P	P	P	P	P	P	P	P	P	P
13.	SNATI CHATTERJEE	P	P	P	P	P	P	P	P	P	P	P	P
14.	SARASWATI CHOWDHURY	P	P	P	P	P	P	P	P	P	P	P	P
15.	SNEHA GOBWAMI	P	P	P	P	P	P	P	P	P	P	P	P
16.	ANAMIKA HALDAL	P	P	P	P	P	P	P	P	P	P	P	P
17.	RINKU HALDAR	P	P	P	P	P	P	P	P	P	P	P	P

Kingalini Biswas

Principal
Muralidhar Girls' College



Ph. Office : 2464-1312
Principal : 2464-4371

Muralidhar Girls' College

P-411/14, GARIAHAT ROAD, BALLYGUNGE, KOLKATA - 700 029
(NAAC ACCREDITED - B+ +)

Ref. No.....

Date.....

Attendance of Students 2017-2018

Yoga

YOGA 2017 TO 2018

Sl. No.	Student Name & Year	1	2	3	4	5	6	7	8	9	10	11	12	13	14	15	16	17	18	19	20
1.	PALLABE DAS 2nd year	P	P	P	P	P	P	P	P	P	P	P	P	P	P	P	P	P	P	P	P
2.	SURAMA BASU 2nd year	P	P	P	P	P	P	P	P	P	P	P	P	P	P	P	P	P	P	P	P
3.	URMILA PARIAL 1st year	P	P	P	P	P	P	P	P	P	P	P	P	P	P	P	P	P	P	P	P
4.	SHREYA DAS 1st year	P	P	P	P	P	P	P	P	P	P	P	P	P	P	P	P	P	P	P	P
5.	SHREYA SHON 2nd year	P	P	P	P	P	P	P	P	P	P	P	P	P	P	P	P	P	P	P	P
6.	RAJASHREE HALDER 1st year	P	P	P	P	P	P	P	P	P	P	P	P	P	P	P	P	P	P	P	P
7.	SATARUPA GAYEN 1st year	P	P	P	P	P	P	P	P	P	P	P	P	P	P	P	P	P	P	P	P
8.	MEGHNA JANA 1st year	P	P	P	P	P	P	P	P	P	P	P	P	P	P	P	P	P	P	P	P
9.	RITUPURNA CHATTERJEE	P	P	P	P	P	P	P	P	P	P	P	P	P	P	P	P	P	P	P	P
10.	MODHUMITA KARMAKAR 1st year	P	P	P	P	P	P	P	P	P	P	P	P	P	P	P	P	P	P	P	P
11.	UPASANA DAS	P	P	P	P	P	P	P	P	P	P	P	P	P	P	P	P	P	P	P	P
12.	MOUMITA HALDAL 2nd year	P	P	P	P	P	P	P	P	P	P	P	P	P	P	P	P	P	P	P	P
13.	ANAMIKA MONDAL 2nd year	P	P	P	P	P	P	P	P	P	P	P	P	P	P	P	P	P	P	P	P
14.	DWAITI ROY 3rd year	P	P	P	P	P	P	P	P	P	P	P	P	P	P	P	P	P	P	P	P
15.	ABHISHRUEJI MUKHERJEE 2nd year	P	P	P	P	P	P	P	P	P	P	P	P	P	P	P	P	P	P	P	P
16.	AJYA DAS 1st year	P	P	P	P	P	P	P	P	P	P	P	P	P	P	P	P	P	P	P	P
17.	RAHIMA KHATOON	P	P	P	P	P	P	P	P	P	P	P	P	P	P	P	P	P	P	P	P
18.	SNBHA GOSWAMI 1st year	P	P	P	P	P	P	P	P	P	P	P	P	P	P	P	P	P	P	P	P
19.	RINKI HALDER 1st year	P	P	P	P	P	P	P	P	P	P	P	P	P	P	P	P	P	P	P	P
20.	PAPIYA MAITY 2nd year	P	P	P	P	P	P	P	P	P	P	P	P	P	P	P	P	P	P	P	P

YOGA 2017 TO 2018

Sl. No.	Student Name & Year	1	2	3	4	5	6	7	8	9	10	11	12	13	14	15	16	17	18	19	20
1.	PALLABE DAS 2nd year	P	P	P	P	P	P	P	P	P	P	P	P	P	P	P	P	P	P	P	P
2.	SURAMA BASU 2nd year	P	P	P	P	P	P	P	P	P	P	P	P	P	P	P	P	P	P	P	P
3.	URMILA PARIAL 1st year	P	P	P	P	P	P	P	P	P	P	P	P	P	P	P	P	P	P	P	P
4.	SHREYA DAS 1st year	P	P	P	P	P	P	P	P	P	P	P	P	P	P	P	P	P	P	P	P
5.	SHREYA SHON 2nd year	P	P	P	P	P	P	P	P	P	P	P	P	P	P	P	P	P	P	P	P
6.	RAJASHREE HALDER 1st year	P	P	P	P	P	P	P	P	P	P	P	P	P	P	P	P	P	P	P	P
7.	SATARUPA GAYEN 1st year	P	P	P	P	P	P	P	P	P	P	P	P	P	P	P	P	P	P	P	P
8.	MEGHNA JANA 1st year	P	P	P	P	P	P	P	P	P	P	P	P	P	P	P	P	P	P	P	P
9.	RITUPURNA CHATTERJEE	P	P	P	P	P	P	P	P	P	P	P	P	P	P	P	P	P	P	P	P
10.	MODHUMITA KARMAKAR 1st year	P	P	P	P	P	P	P	P	P	P	P	P	P	P	P	P	P	P	P	P
11.	UPASANA DAS	P	P	P	P	P	P	P	P	P	P	P	P	P	P	P	P	P	P	P	P
12.	MOUMITA HALDAL 2nd year	P	P	P	P	P	P	P	P	P	P	P	P	P	P	P	P	P	P	P	P
13.	ANAMIKA MONDAL 2nd year	P	P	P	P	P	P	P	P	P	P	P	P	P	P	P	P	P	P	P	P
14.	DWAITI ROY 3rd year	P	P	P	P	P	P	P	P	P	P	P	P	P	P	P	P	P	P	P	P
15.	ABHISHRUEJI MUKHERJEE 2nd year	P	P	P	P	P	P	P	P	P	P	P	P	P	P	P	P	P	P	P	P
16.	AJYA DAS 1st year	P	P	P	P	P	P	P	P	P	P	P	P	P	P	P	P	P	P	P	P
17.	RAHIMA KHATOON	P	P	P	P	P	P	P	P	P	P	P	P	P	P	P	P	P	P	P	P
18.	SNBHA GOSWAMI 1st year	P	P	P	P	P	P	P	P	P	P	P	P	P	P	P	P	P	P	P	P
19.	RINKI HALDER 1st year	P	P	P	P	P	P	P	P	P	P	P	P	P	P	P	P	P	P	P	P
20.	PAPIYA MAITY 2nd year	P	P	P	P	P	P	P	P	P	P	P	P	P	P	P	P	P	P	P	P

Kinjalini Das

Principal
Muralidhar Girls' College



Muralidhar Girls' College

P-411/14, GARIAHAT ROAD, BALLYGUNGE, KOLKATA - 700 029
(NAAC ACCREDITED - B+ +)

Ref. No.....

Date.....

Self Defense

Sl. No.	Name	Subject	Date															
			11/12	12/12	13/12	14/12	15/12	16/12	17/12	18/12	19/12	20/12	21/12	22/12				
10	PUSPA MONDAL																	
11	Bhikhi Halder (Sanskrit)		P															
12	Ankita Roy (Journalism)			P														
13	Ishita Biswas (History)																	
14	Srijita Chakraborty (Edu)																	
15	Suparna Chowdhury (Pol)																	
16	Rimi Halder (Political)																	
17	Payel Samanta (Philo)		P															
18	Ritu Chakraborty (Philo)																	
19	Chitra Mondal (Gen)		P	P	P	P	P	P	P	P	P	P	P	P	P	P	P	P
20	Trinisha Das (Gen)																	
21	Deblina Sankhpta (Edu)			P														
22	Rajasree Bose (Eng)			P														
23	Debaneta Ghosh (Eng)			P														
24	SRINJA MONDAL																	
25	SNEHA DAS		P	P														

Kingalini Das

Principal
Muralidhar Girls' College



Ph. Office : 2464-1312
Principal : 2464-4371

Muralidhar Girls' College

P-411/14, GARIAHAT ROAD, BALLYGUNGE, KOLKATA - 700 029
(NAAC ACCREDITED - B+ +)

Ref. No.....

Date.....

Self Defense

Muralidhar Girls' College		Attendance of Pupils Class													DANCE			
NAME OF PUPILS 2020-2021 (Online classes)	No. in class Regular	Roll No.	ATTEN													DANCE		
			1	2	3	4	5	6	7	8	9	10	11	12	13	14	15	16
1. Ishika Kar			P	P	P	P	P	P	P	P	P	P	P	P	P	P	P	P
2. Parthita Das			P	P	P	P	P	P	P	P	P	P	P	P	P	P	P	P
3. Deblita Sengupta			P	P	P	P	P	P	P	P	P	P	P	P	P	P	P	P
4. PRERONA DUTTA			P	P	P	P	P	P	P	P	P	P	P	P	P	P	P	P
5. PIYASHA DAS			P	P	P	P	P	P	P	P	P	P	P	P	P	P	P	P
6. SENALI FANDIT			P	P	P	P	P	P	P	P	P	P	P	P	P	P	P	P
7. PATIYA GHOSH			P	P	P	P	P	P	P	P	P	P	P	P	P	P	P	P
8. Shroosi Saha			P	P	P	P	P	P	P	P	P	P	P	P	P	P	P	P
9. Amita Biswas			P	P	P	P	P	P	P	P	P	P	P	P	P	P	P	P
10. SARMISTHA HALDER			P	P	P	P	P	P	P	P	P	P	P	P	P	P	P	P
11. SAVANI BAR			P	P	P	P	P	P	P	P	P	P	P	P	P	P	P	P
12. RAJENDRANANI MITRA			P	P	P	P	P	P	P	P	P	P	P	P	P	P	P	P
13. Ayushi Saha			P	P	P	P	P	P	P	P	P	P	P	P	P	P	P	P
14. Shreya Shaw			P	P	P	P	P	P	P	P	P	P	P	P	P	P	P	P
15. Snehasita Halder			P	P	P	P	P	P	P	P	P	P	P	P	P	P	P	P

Kingalini Biswas

Principal
Muralidhar Girls' College



Ph. Office : 2464-1312
Principal : 2464-4371

Muralidhar Girls' College

P-411/14, GARIAHAT ROAD, BALLYGUNGE, KOLKATA - 700 029
(NAAC ACCREDITED - B+ +)

Ref. No.....

Date.....

Self Defense

Sl. No.	Name	2019												2020														
		1	2	3	4	5	6	7	8	9	10	11	12	1	2	3	4	5	6	7	8	9	10	11	12			
1.	ISHIKA KAR	P	.	.	.	P	.	P	P	P
2.	PARTHITA DAS	P	.	.	.	P	.	P	P	P
3.	DEBLINA SEN GUPTA	P	P	P	P	P	P	P	P	P	P	P	P	P	P	P	P	P	P	P	P	P	P	P	P	P	P	
4.	PRERANA DUTTA	.	P	.	P	.	P	.	P	.	P	.	P	.	P	.	P	.	P	.	P	.	P	.	P	.	P	
5.	PIYASHA DAS	.	P	.	P	.	P	.	P	.	P	.	P	.	P	.	P	.	P	.	P	.	P	.	P	.	P	
6.	SONALI PANDIT	P	P
7.	PAPIYA GHOSH 9831153106	P	P	.	.	P	P
8.	SHREESI SAHA 6289849163	P	P	.	.	P	P
9.	ASHMITA BISWAS 6289999037	P	P	.	.	P	P
10.	SARMISTHA HALDER 6290429533	P	.	P
11.	SAYANI BAR 6291619741	P	.	P
12.	RATENDRANI MITRA 9330503910	P
13.	AYUSHI SAHA 8240228673	P	P
14.	SHREYA SHAW
15.	SHREE TITA HALDAR 8410791495

Kingella Biswas

Principal
Muralidhar Girls' College



Ph. Office : 2464-1312
Principal : 2464-4371

Muralidhar Girls' College

P-411/14, GARIAHAT ROAD, BALLYGUNGE, KOLKATA - 700 029
(NAAC ACCREDITED - B+ +)

Ref. No.....

Date.....

Self Defense

	1	2	3	4	5	6	7	8	9	10	11	12	13	14	15	16	17	18	19	20
2018-2019																				
1. RIMA HAZRA	P	P	P	.	P	.	P	P	.	P	.	P	P	P	.	P	.	P	P	P
2. PREYRNA DUTTA	P	P	P	P	P	.	P	P	P	.	P	P	P	P	.	P	.	P	P	P
3. PIYASHA DAS	P	P	P	P	P	.	P	P	P	.	P	P	P	P	.	P	.	P	P	P
4. SHREYA SHAH	P	P	P	.	.	P	P	P	.	P	P	P	.	P	.	P	.	P	P	P
5. PARHITA DAS	P	.	P	.	P	.	P	P	.	P	P	.	P	.	P	.	P	.	P	P
6. DEBLINA SENGUPTA	P	P	P	P	P	.	P	P	P	P	P	P	P	P	.	P	.	P	P	P
7. ISHIKA KAR	P	P	P	.	P	.	P	P	.	P	P	.	P	P	.	P	.	P	P	P
8. MRANJILI CHAKRABORTY	P	P	P	P	.	P	P	P	.	P	P	P	P	.	P	.	P	P	P	P
9. SUMANA KAR	P	.	P	P	.	P	P	P	P	.	P	P	P	P	.	P	.	P	P	P
10. AYANTIKA KAR	.	P	P	.	P	P	P	.	P	P	P	.	P	P	.	P	.	P	P	P
11. SUMANA ROY	P	P	P	P	P	.	P	P	P	.	P	P	P	P	.	P	.	P	P	P
12. JHUMA HALDER	P	P	.	P	.	P	P	P	.	P	P	.	P	.	P	.	P	.	P	P

Kunjilini Bhowmik

Principal
Muralidhar Girls' College



Muralidhar Girls' College

P-411/14, GARIAHAT ROAD, BALLYGUNGE, KOLKATA - 700 029
(NAAC ACCREDITED - B+ +)

Ref. No.

Date.

Self Defense

MURALIDHAR GIRLS' COLLEGE		Attendance of Pupils Class												Section		month						
NAME OF PUPILS		Serial in the Admission Register	Roll No.	ATTEN												DANCE						
2017-18				14	15	16	17	18	19	20	21	22	23	24	25	26	27	28	29	30	31	
1.	Parthita Das			P	P	P	P	P	P	P	P	P	P	P	P	P	P	P	P			
2.	Deblina Sengupta			P	P	P	P	P	P	P	P	P	P	P	P	P	P	P	P			
3.	Ishika Kar			P	P	P	P	P	P	P	P	P	P	P	P	P	P	P	P			
4.	Mronjili Chakraborty			P	P	P	P	P	P	P	P	P	P	P	P	P	P	P	P			
5.	Sumana Roy			P	P	P	P	P	P	P	P	P	P	P	P	P	P	P	P			
6.	Shrishta Dutta Basu			P	P	P	P	P	P	P	P	P	P	P	P	P	P	P	P			
7.	Thuma Halder			P	P	P	P	P	P	P	P	P	P	P	P	P	P	P	P			
8.	Nibedita Bainagi			P	P	P	P	P	P	P	P	P	P	P	P	P	P	P	P			
9.	Sweta Mitra			P	P	P	P	P	P	P	P	P	P	P	P	P	P	P	P			
10.	Snijani Ghosh			P	P	P	P	P	P	P	P	P	P	P	P	P	P	P	P			
11.	Kanta Sharma			P	P	P	P	P	P	P	P	P	P	P	P	P	P	P	P			

Kunjalin Bhowmik
Principal
Muralidhar Girls' College